

GENERAL NOTES

1. NO DIMENSIONS ARE TO BE SCALED FROM THIS DRAWING.
2. DISCREPANCIES IN SITE DIMENSIONS TO BE REPORTED TO VISION AGI LTD.
3. ALL DIMENSIONS IN MILLIMETERS.
4. ALL LEVELS IN METRES.
5. THIS DRAWING REMAINS THE PROPERTY OF VISION AGI LIMITED AND MAY NOT BE COPIED, REPRODUCED OR IT'S CONTENTS DIVULGED WITHOUT PRIOR WRITTEN CONSENT FROM VISION AGI LIMITED.




Rev	Date	Init	Revision

Rooflight Solutions LTD
44 Berry Street
Wolverhampton
WV1 1HA
T: 0800 999 7774
W: rooflightsolutions.co.uk




Client:				Title: External Walk-on Rooflight With Wall Abutment			
Project: RLS Rooflight				Scales: 1: 10 @ A3			
Date: 23/10/13		Drawn: GSH		Chk: EW		Rev: A	
Drg No.: VR-EWWA-01							

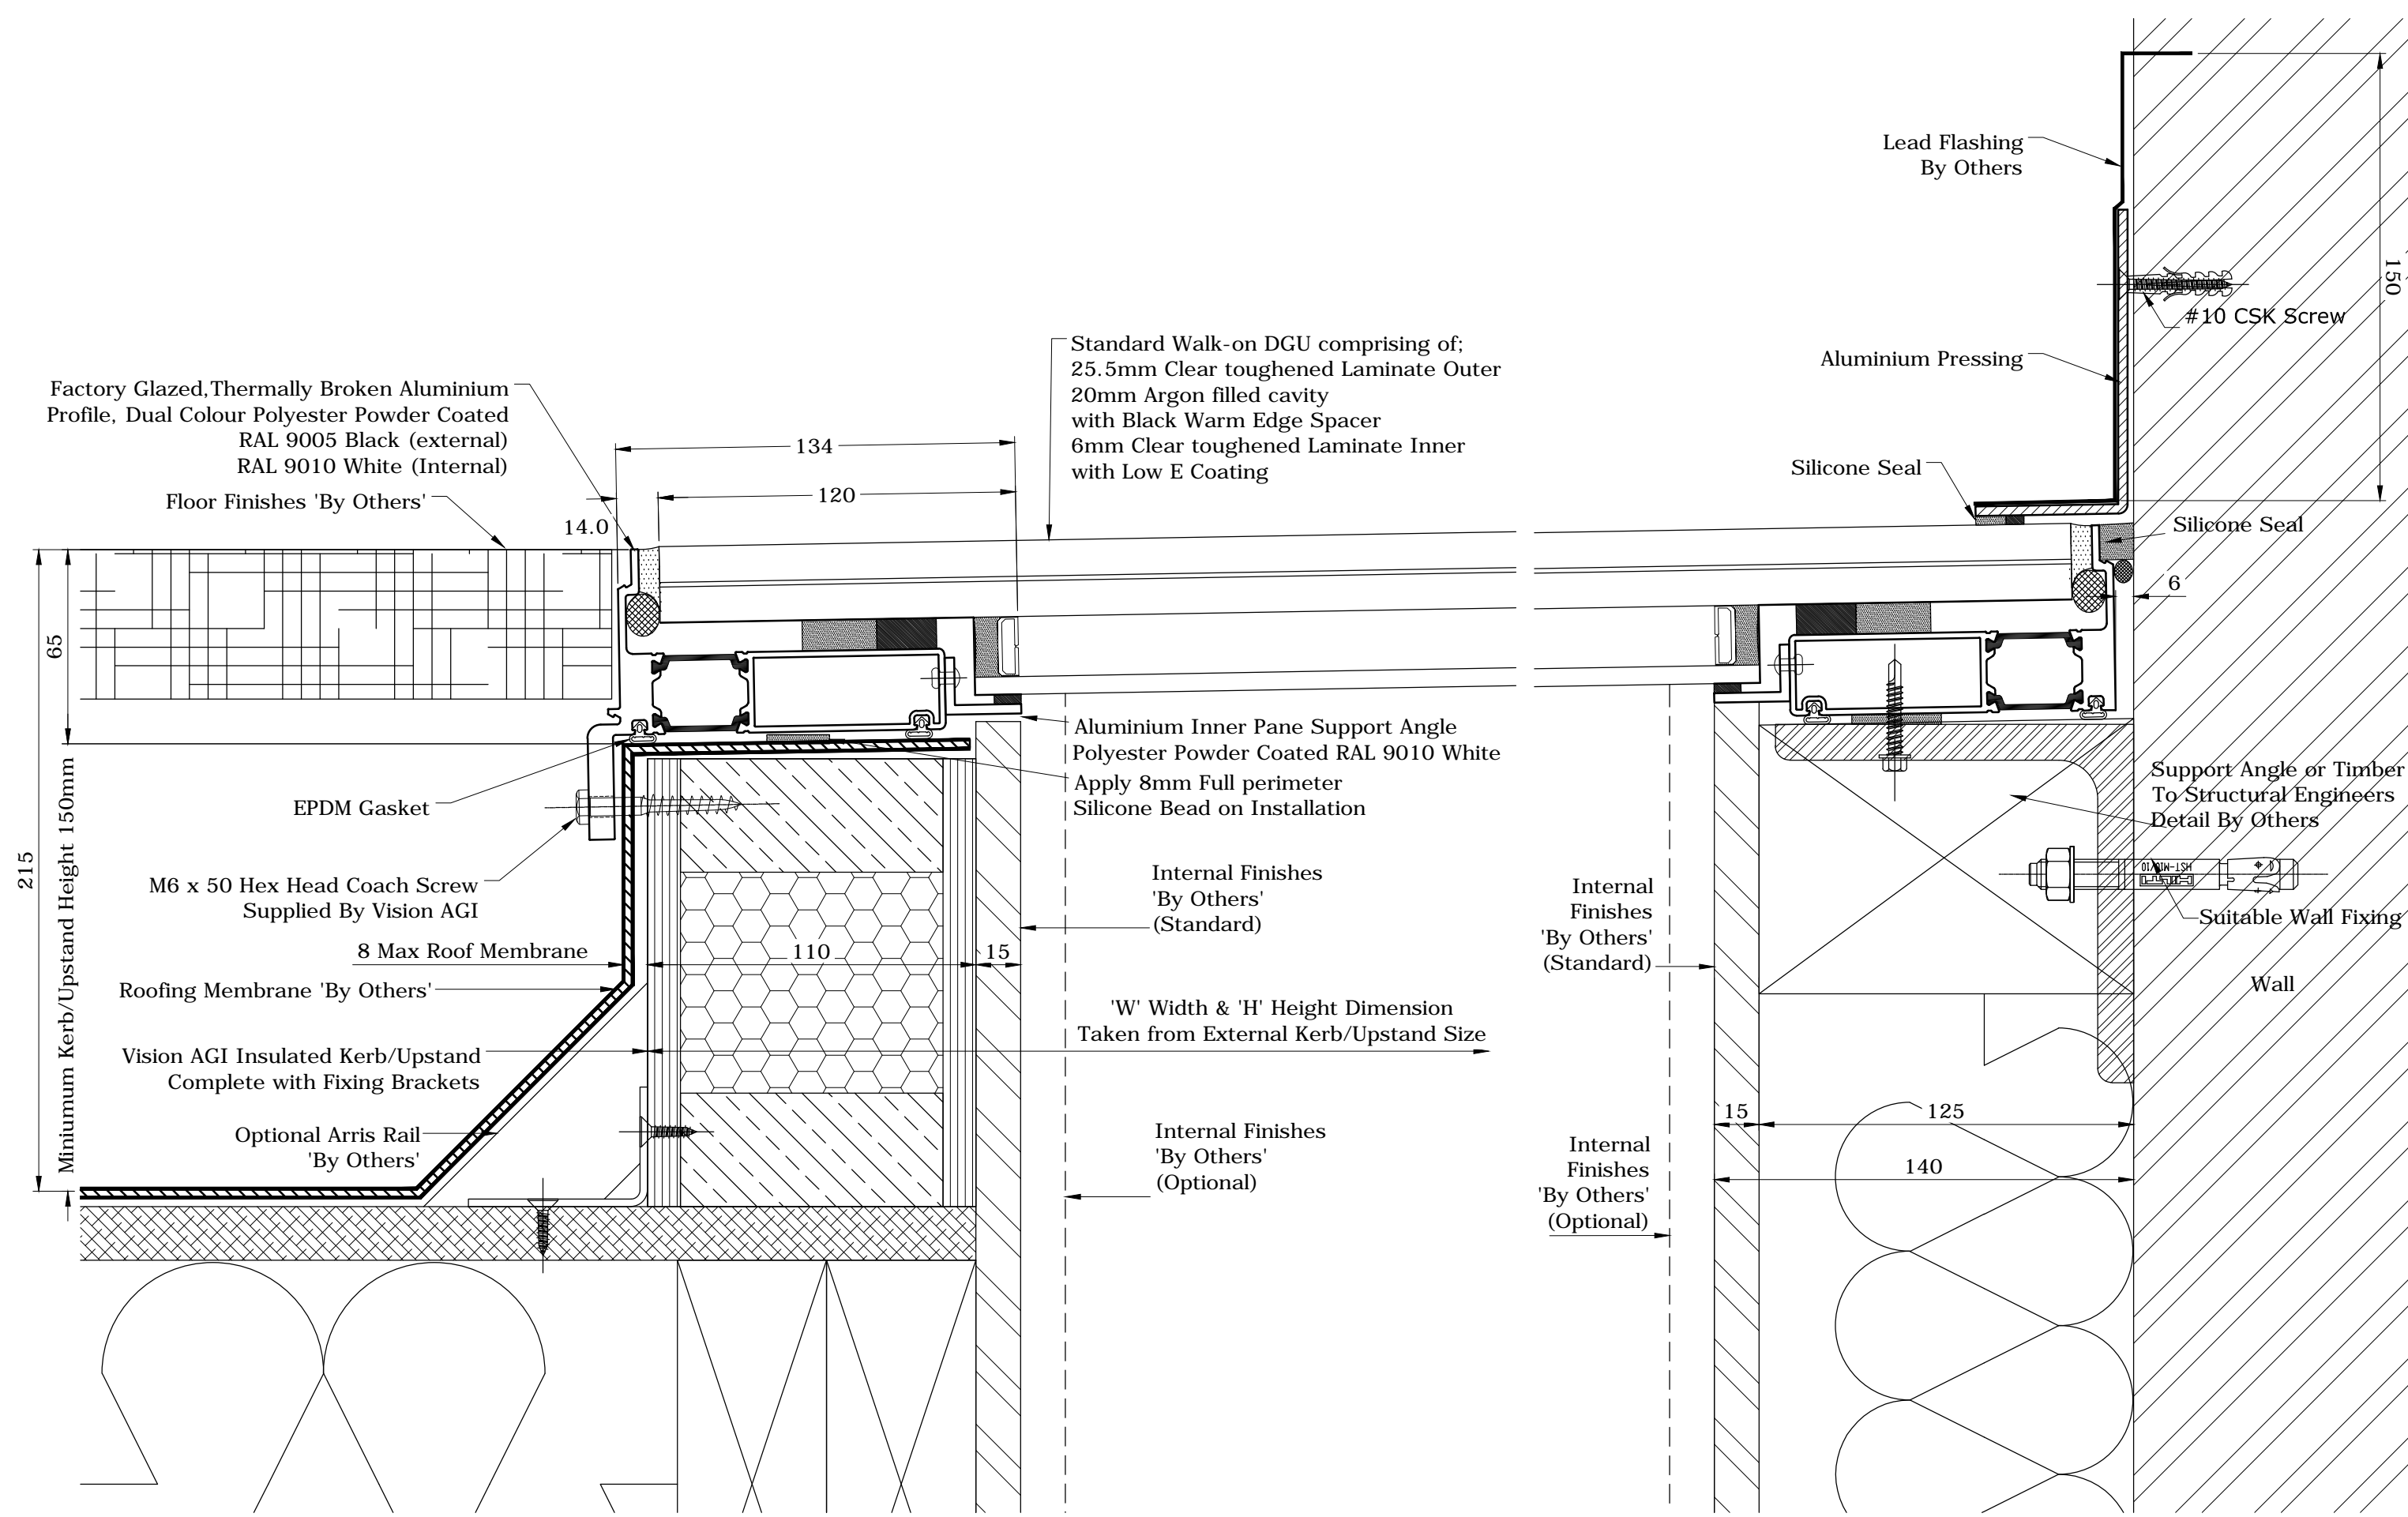

GENERAL NOTES

1. NO DIMENSIONS ARE TO BE SCALED FROM THIS DRAWING.
2. DISCREPANCIES IN SITE DIMENSIONS TO BE REPORTED TO VISION AGI LTD.
3. ALL DIMENSIONS IN MILLIMETERS.
4. ALL LEVELS IN METRES.
5. THIS DRAWING REMAINS THE PROPERTY OF VISION AGI LIMITED AND MAY NOT BE COPIED, REPRODUCED OR IT'S CONTENTS DIVULGED WITHOUT PRIOR WRITTEN CONSENT FROM VISION AGI LIMITED.

 

Rev	Date	Init	Revision

Rooflight Solutions LTD
44 Berry Street
Wolverhampton
WV1 1HA
T: 0800 999 7774
W: rooflightsolutions.co.uk



Client:		Title: External Walk-On Rooflight Wall Abutment Section Detail			
Project: RLS Rooflight		Scales: 1:2 @ A3			
Date: 23/10/13	Drawn: GSH	Chk: EW			
Drg No.: VR-EWWAD-01		Rev: A			