


**GENERAL NOTES**

1. NO DIMENSIONS ARE TO BE SCALED FROM THIS DRAWING.
2. DISCREPANCIES IN SITE DIMENSIONS TO BE REPORTED TO VISION AGI LTD.
3. ALL DIMENSIONS IN MILLIMETERS.
4. ALL LEVELS IN METRES.
5. THIS DRAWING REMAINS THE PROPERTY OF VISION AGI LIMITED AND MAY NOT BE COPIED, REPRODUCED OR IT'S CONTENTS DIVULGED WITHOUT PRIOR WRITTEN CONSENT FROM VISION AGI LIMITED.

 

Rev	Date	Init	Revision

Rooflight Solutions LTD  
 44 Berry Street  
 Wolverhampton  
 WV1 1HA  
 T: 0800 999 7774  
 W: rooflightsolutions.co.uk




Client:

Title: **Multi-Panel Rooflight With  
Manual Access Hatch and Rafter**

Project: **RLS Rooflight**

Scales: **1:12 @A3** Date: **17/01/17** Drawn: **CWH** Chk: **GSH**

Drg No.: **VR-FSMAR-03** Rev: **-**

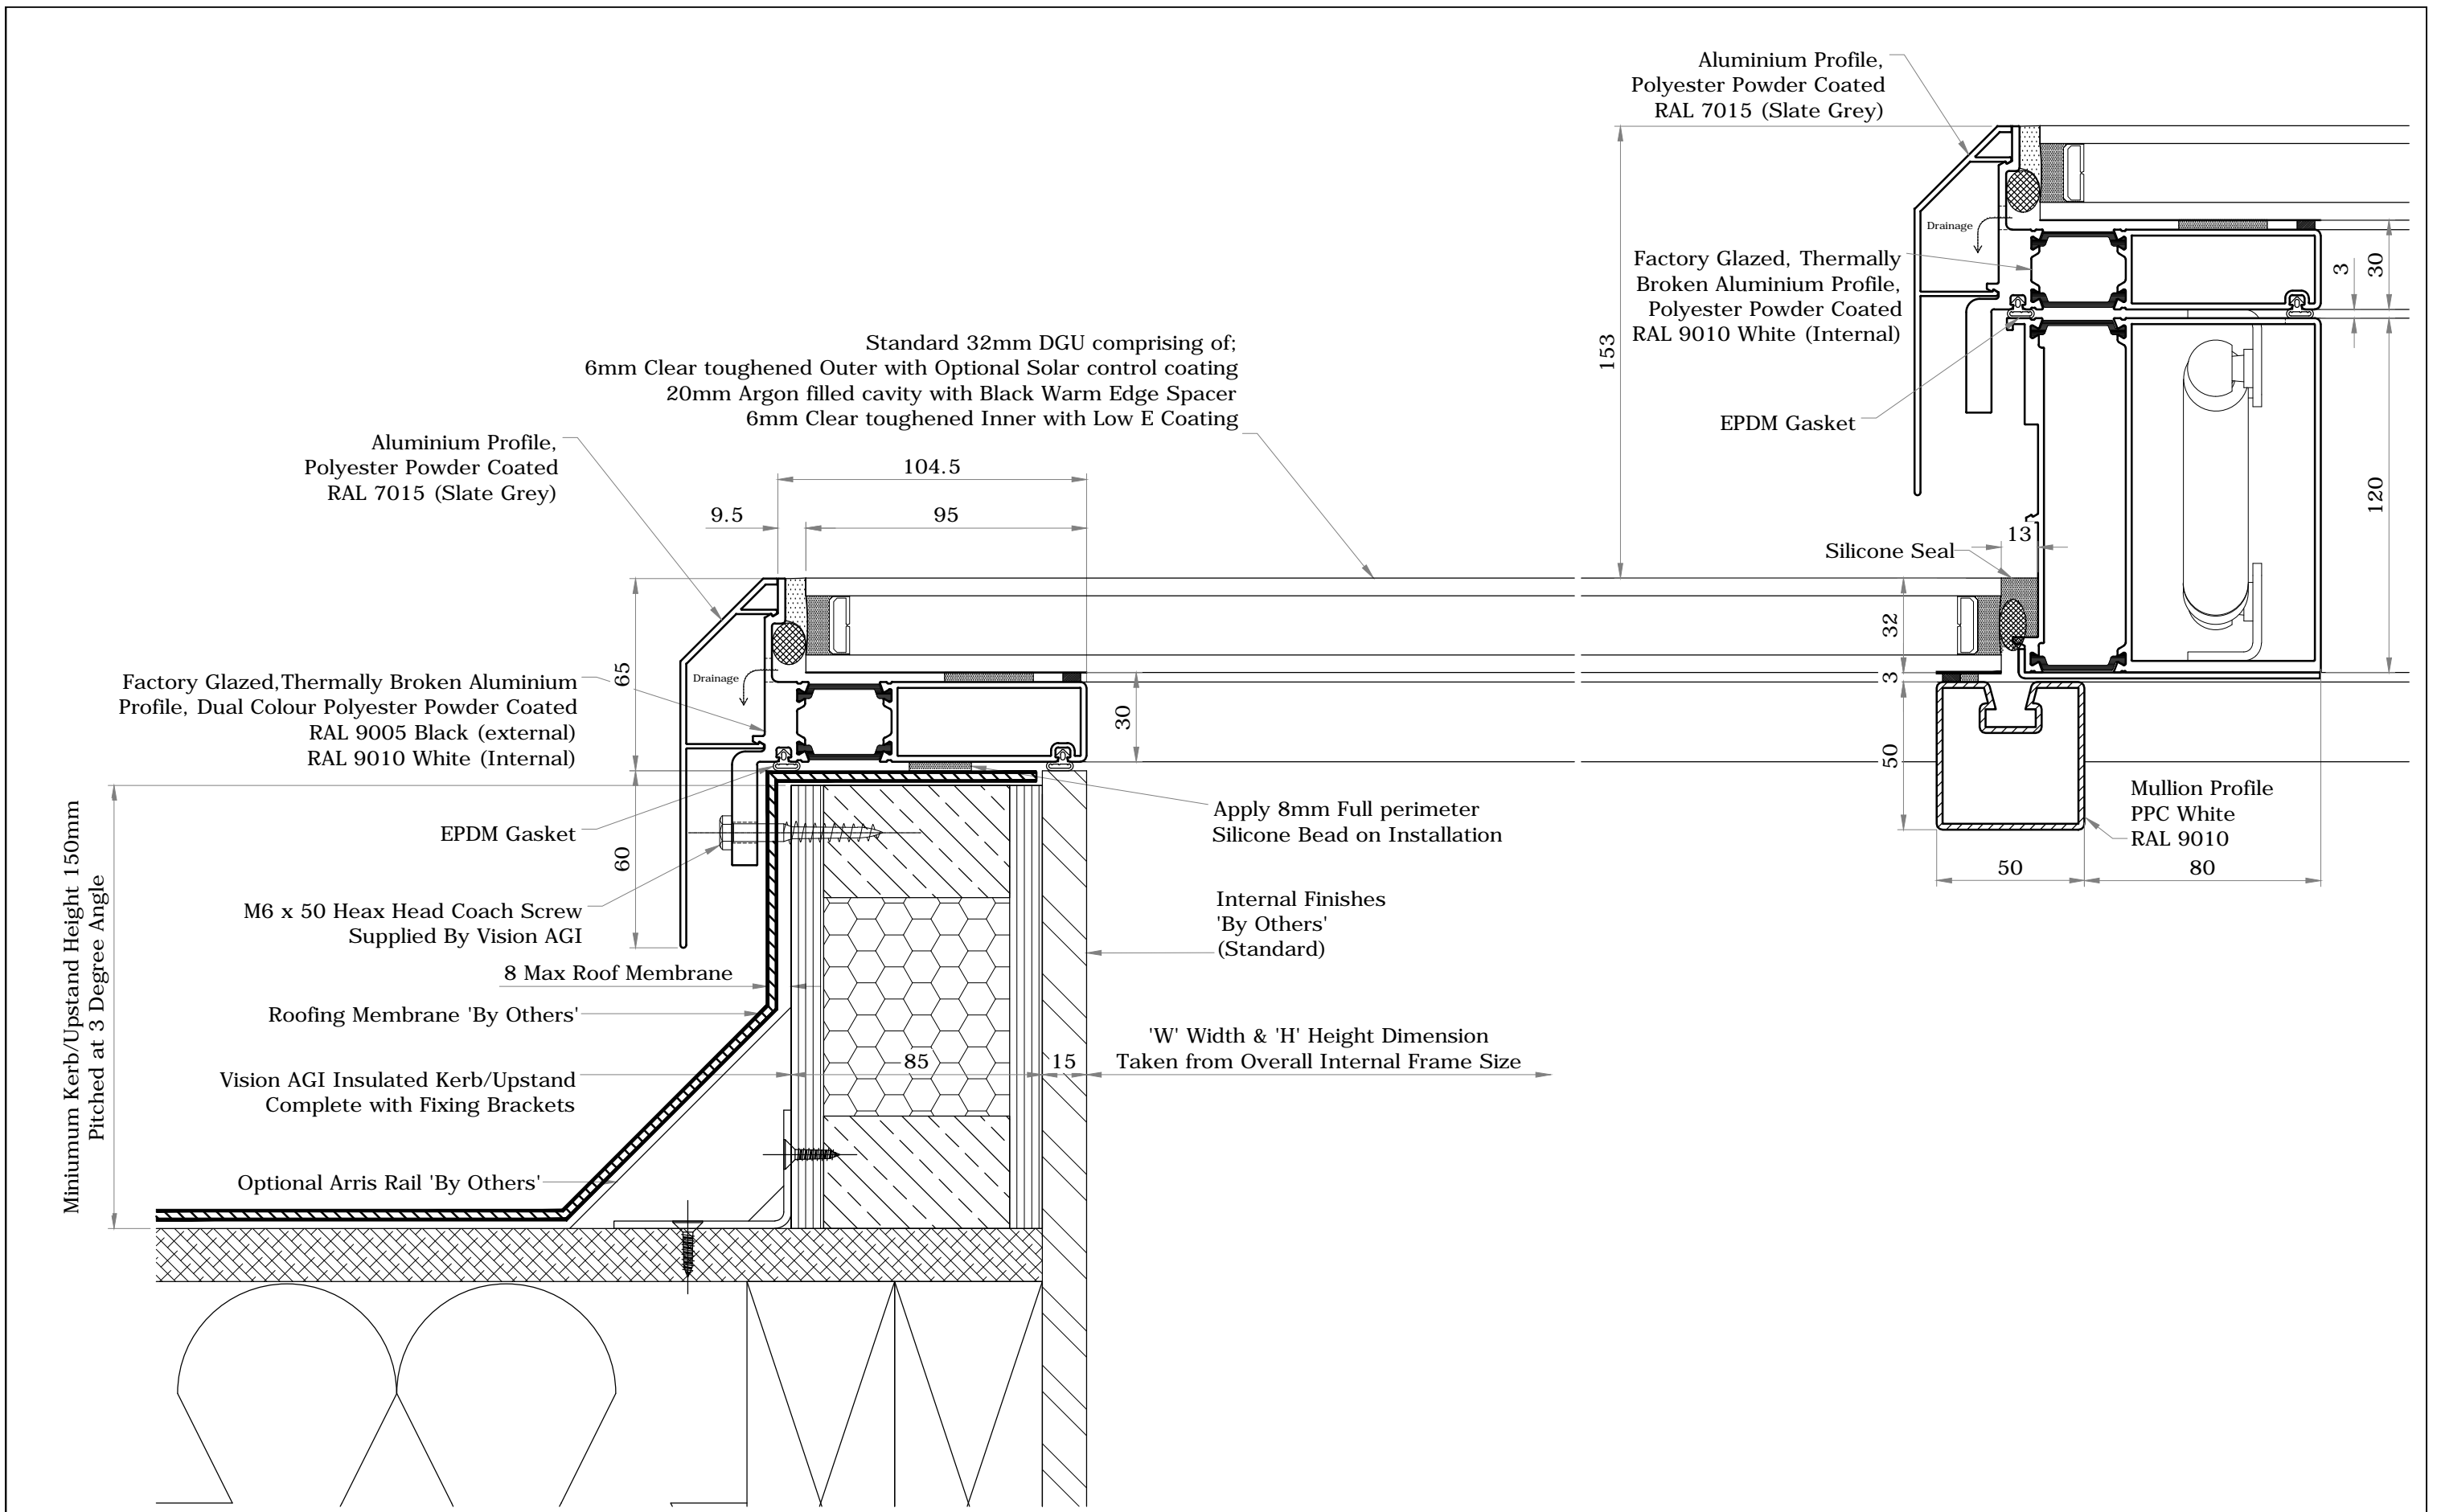

**GENERAL NOTES**

1. NO DIMENSIONS ARE TO BE SCALED FROM THIS DRAWING.
2. DISCREPANCIES IN SITE DIMENSIONS TO BE REPORTED TO VISION AGI LTD.
3. ALL DIMENSIONS IN MILLIMETERS.
4. ALL LEVELS IN METRES.
5. THIS DRAWING REMAINS THE PROPERTY OF VISION AGI LIMITED AND MAY NOT BE COPIED, REPRODUCED OR IT'S CONTENTS DIVULGED WITHOUT PRIOR WRITTEN CONSENT FROM VISION AGI LIMITED.

Rev	Date	Init	Revision

Rooflight Solutions LTD  
 44 Berry Street  
 Wolverhampton  
 WV1 1HA  
 T: 0800 999 7774  
 W: rooflightsolutions.co.uk



Client: \_\_\_\_\_  
 Title: **Fixed Skylight with Opening Section & Rafter Detail**  
 Project: **RLS Rooflight**  
 Scales: 1:2 @ A3  
 Date: 17/01/17  
 Drawn: CWH  
 Chk: GSH  
 Drg No.: VR-FSMARD-03  
 Rev: -